



Schematic Design Drawing
NOT FOR CONSTRUCTION

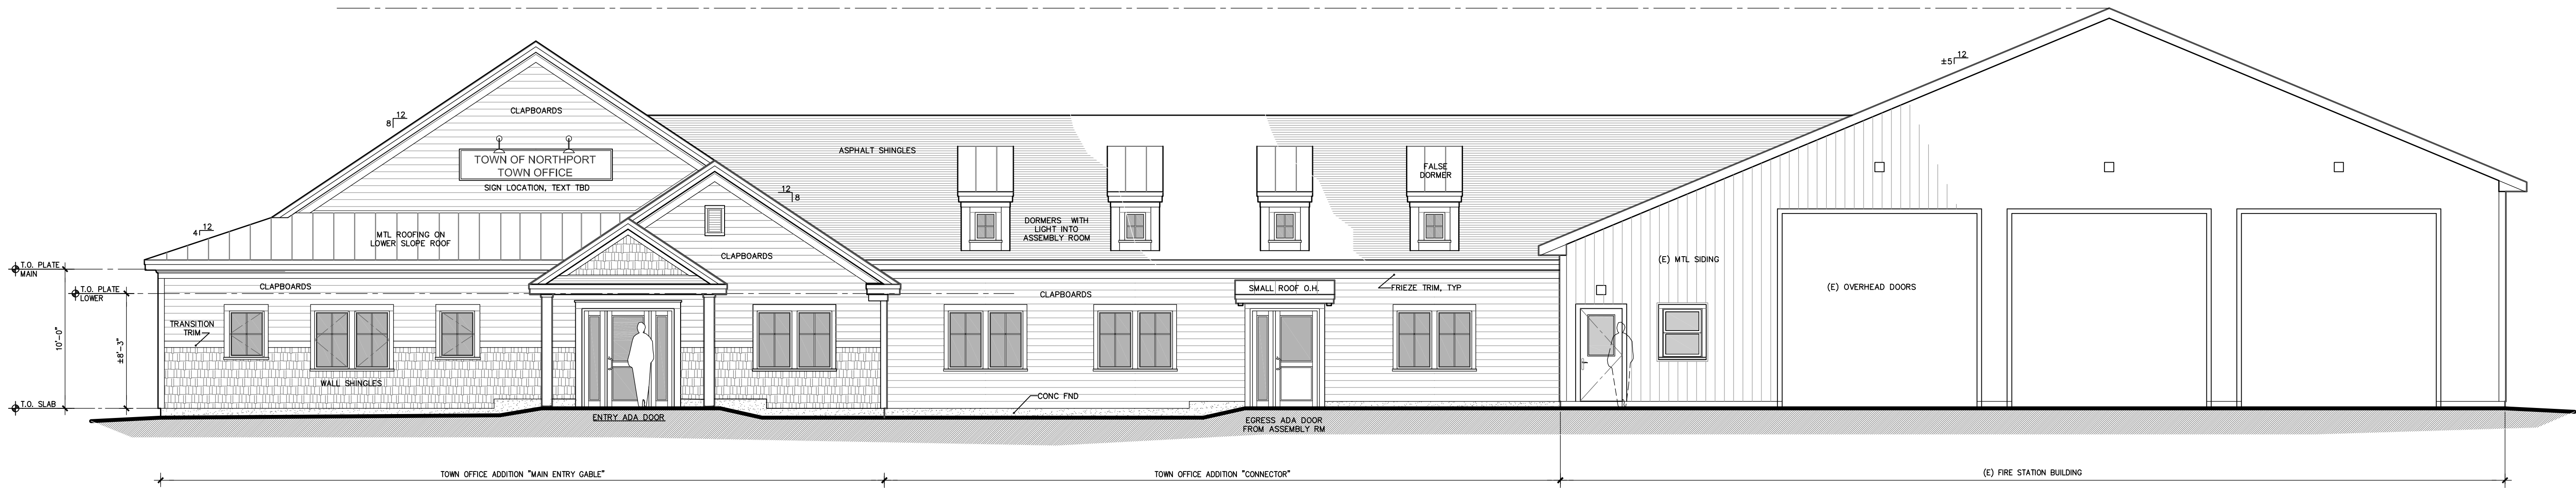

Overall East Elevation (Public Entrance / Street Side)

SCALE: 1/4"=1'-0"

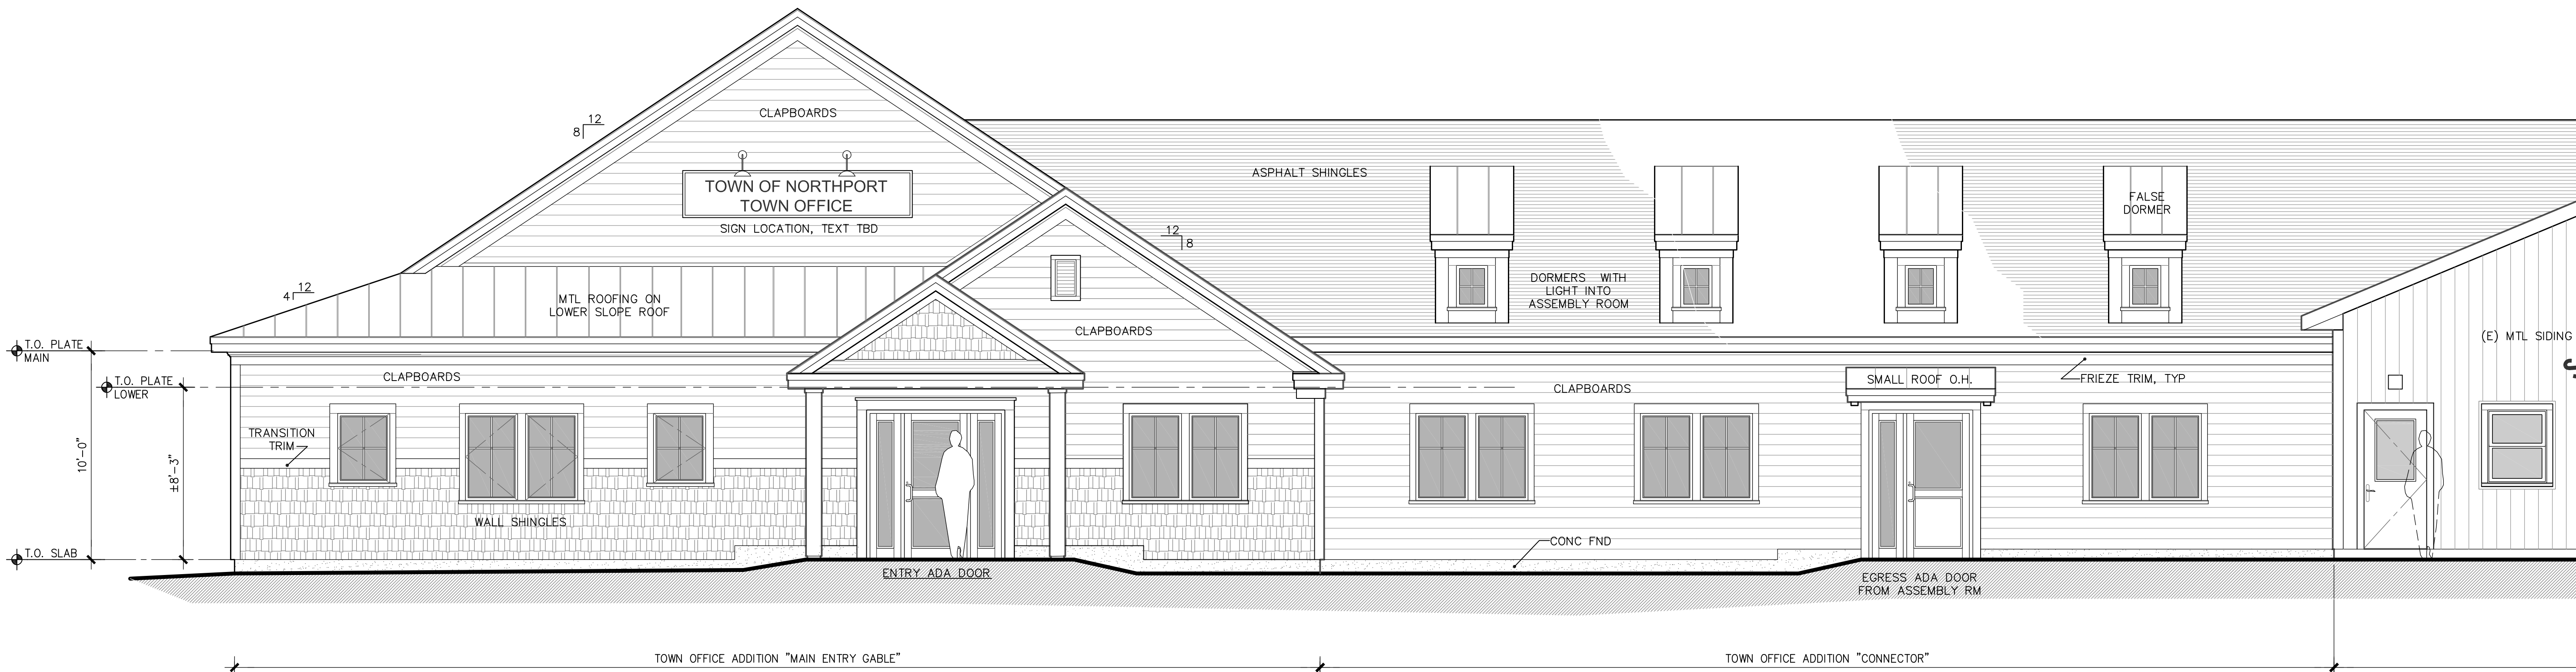

East Elevation (Public Entrance / Street Side)

SCALE: 1/4"=1'-0"